


Annexure J
Environmental Control Map

THE ROSEHILL SUSTAINABLE ROAD RESOURCE CENTRE
Construction Environmental Management Plan

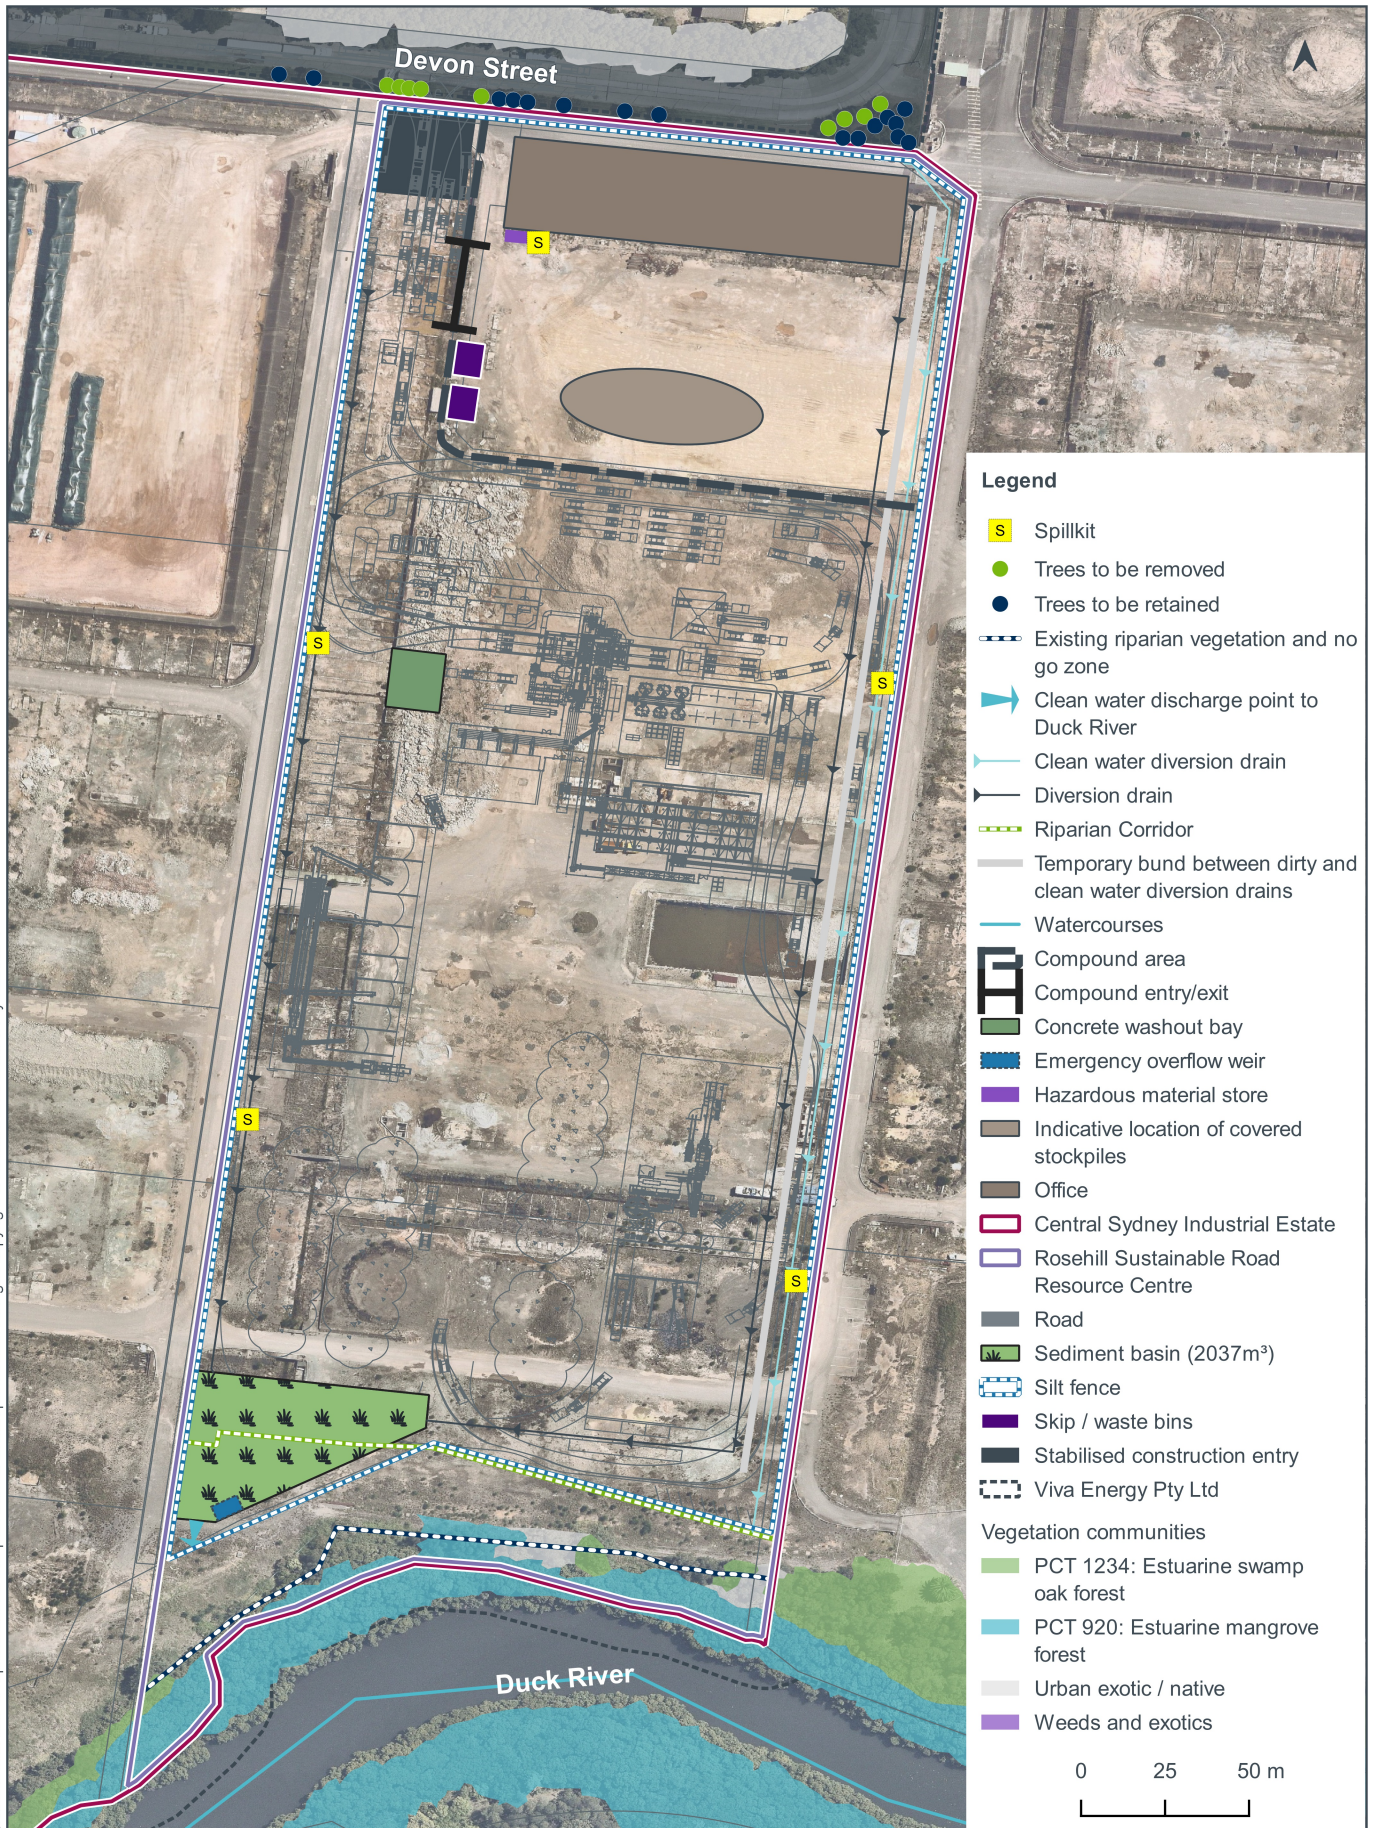

Disclaimer
Unauthorised use or reproduction of this plan without written permission infringes copyright © Element Environment Pty Ltd. 2021